




SNITT A-A

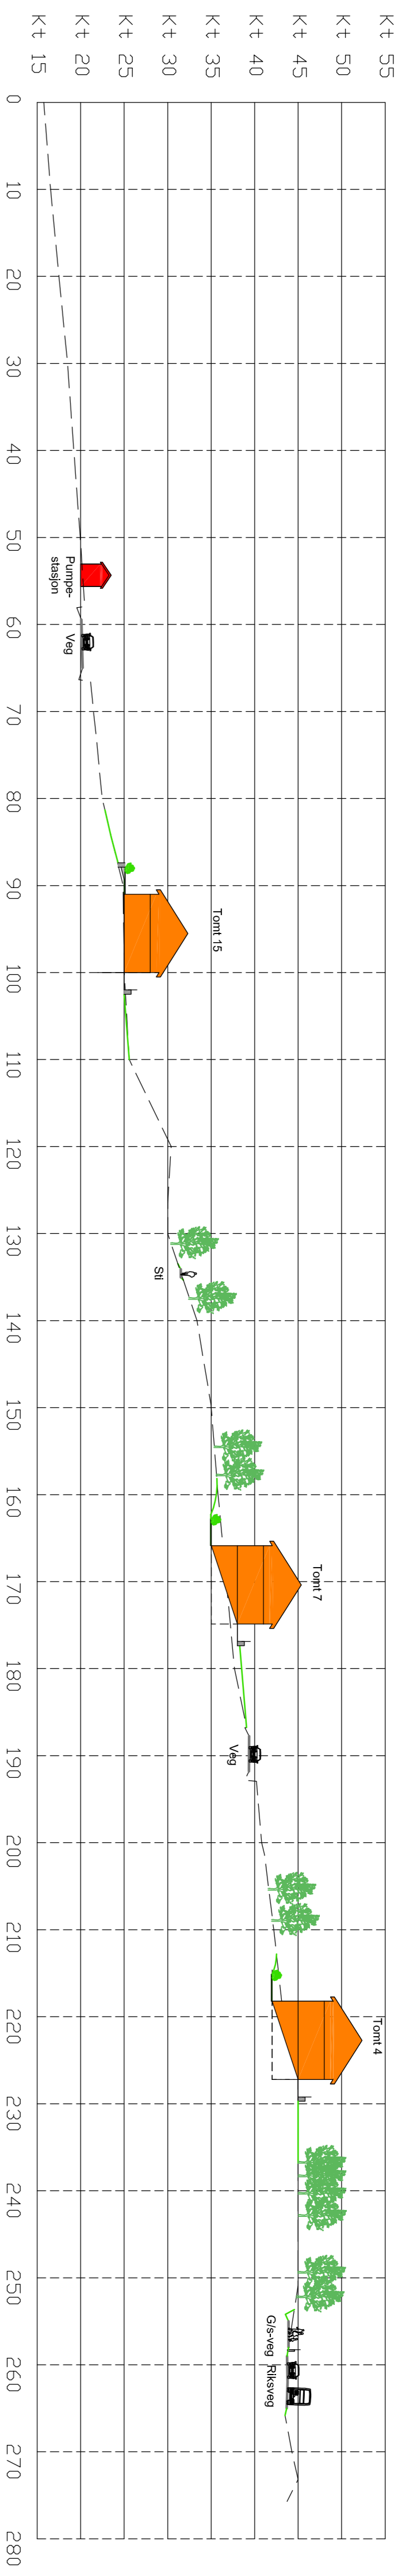

SNITT B-B

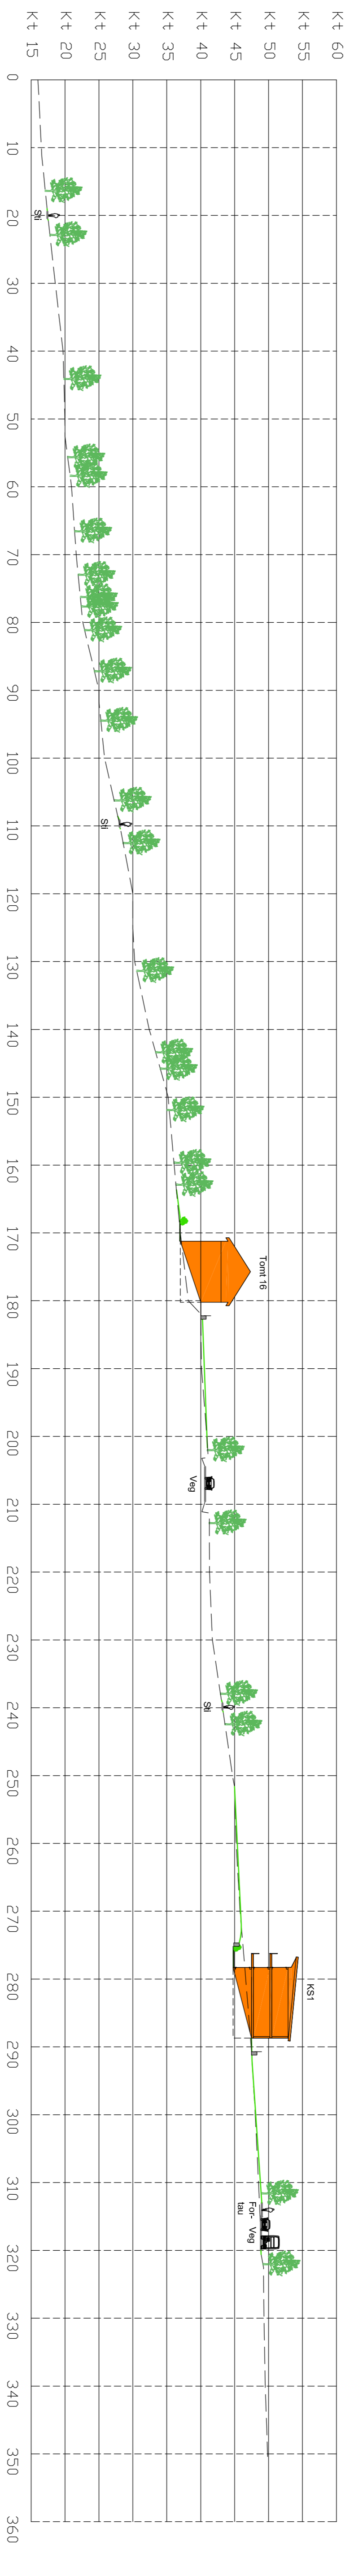

SNITT C-C

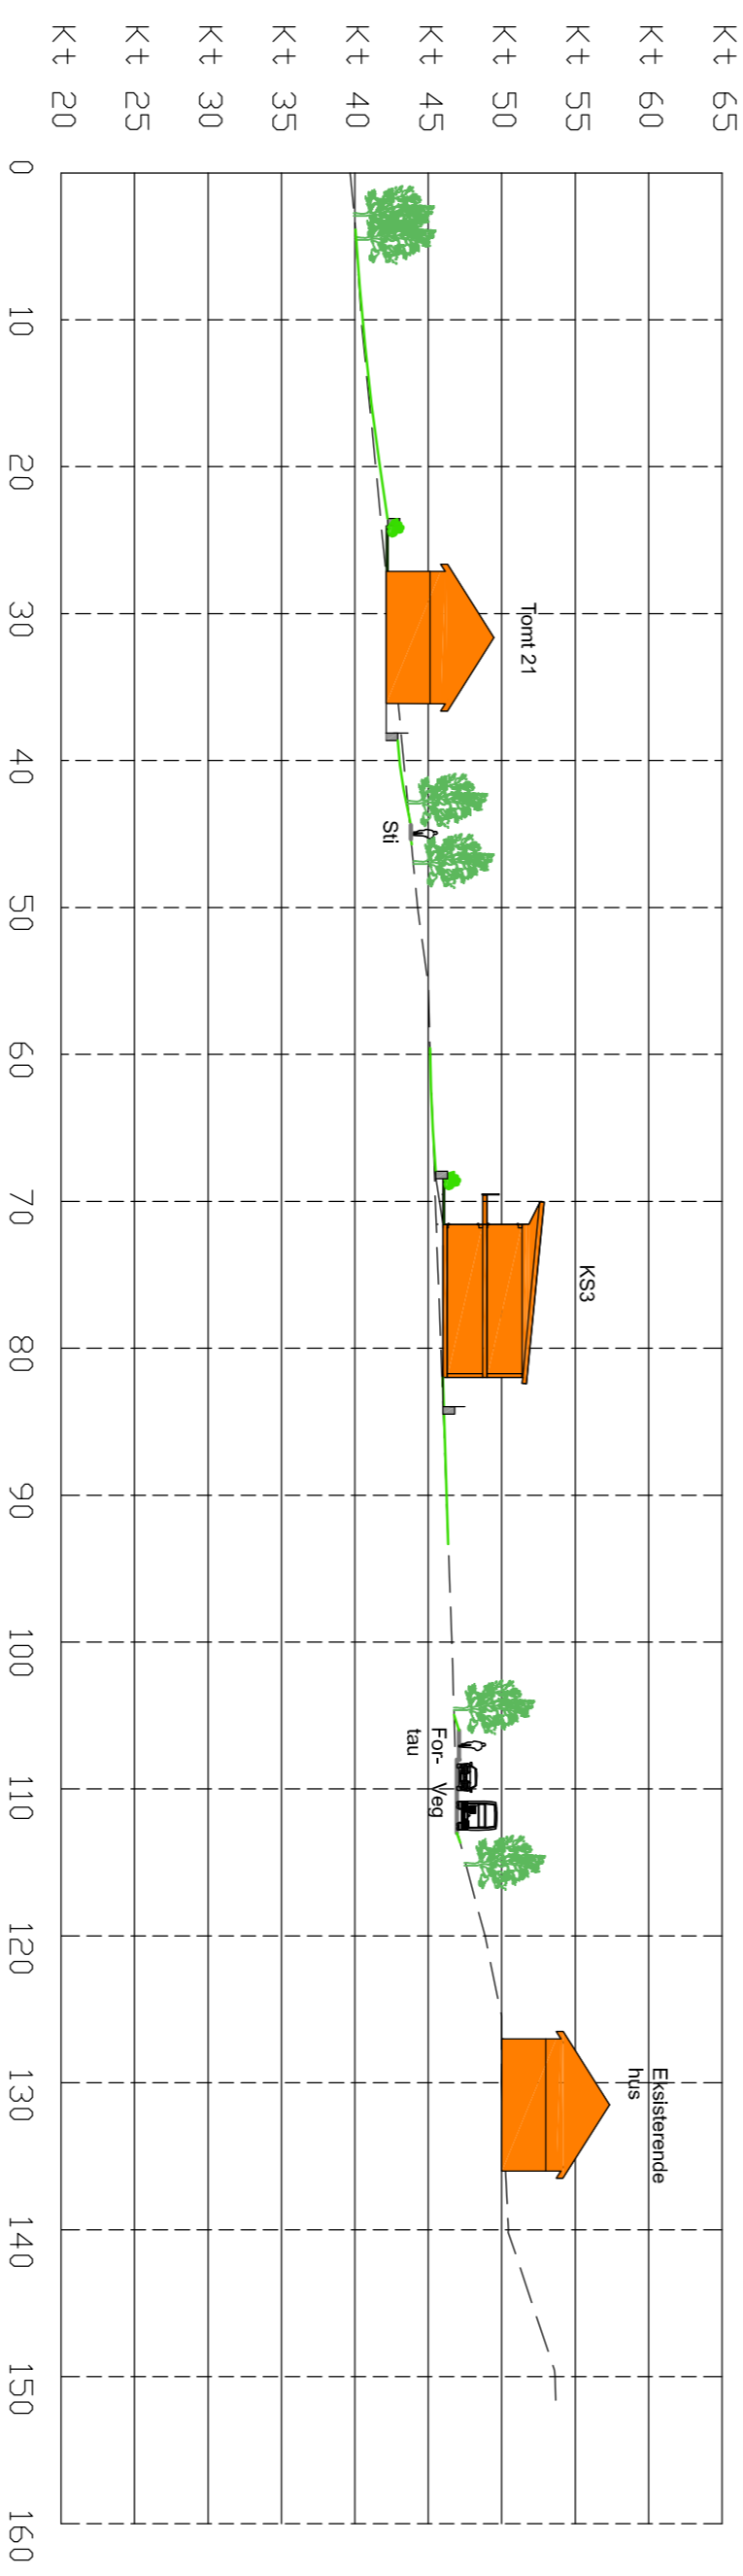

rev.	dato	endring - endring	rev.
		skisseover	
<b>Gulen kommune</b>			
prosjekt nr navn			
<b>Bustadrett Hovden</b>			

tegn type			
<b>SNITT</b>			
tegn nr GB	målestokk	1:500	rev.
tegn dato 27.03.07			
kontr. GB	tegn nr	p07014_002	
kontr. dato 27.03.07			

Opus Bergen AS  
 Strandgaten 59  
 5004 Bergen  
 tlf 85 21 41 50  
 www.opusbergen.no

